





LEVEL 1
1/24" = 1'0"

THE FIRST LEVEL SHOWS THE RELATIONSHIP BETWEEN THE COMMUNITY SPACES, THE MAIN LOBBY, AND THE SUPPORT SPACES. IT CAN BE ENTERED FROM THE MAIN LOBBY OR THE COMMUNITY SPACES. THE ARRANGEMENT OF THE FORM CREATES A LARGE ALCOVE WHICH CONNECTS TO THE PARK ON THE WEST.

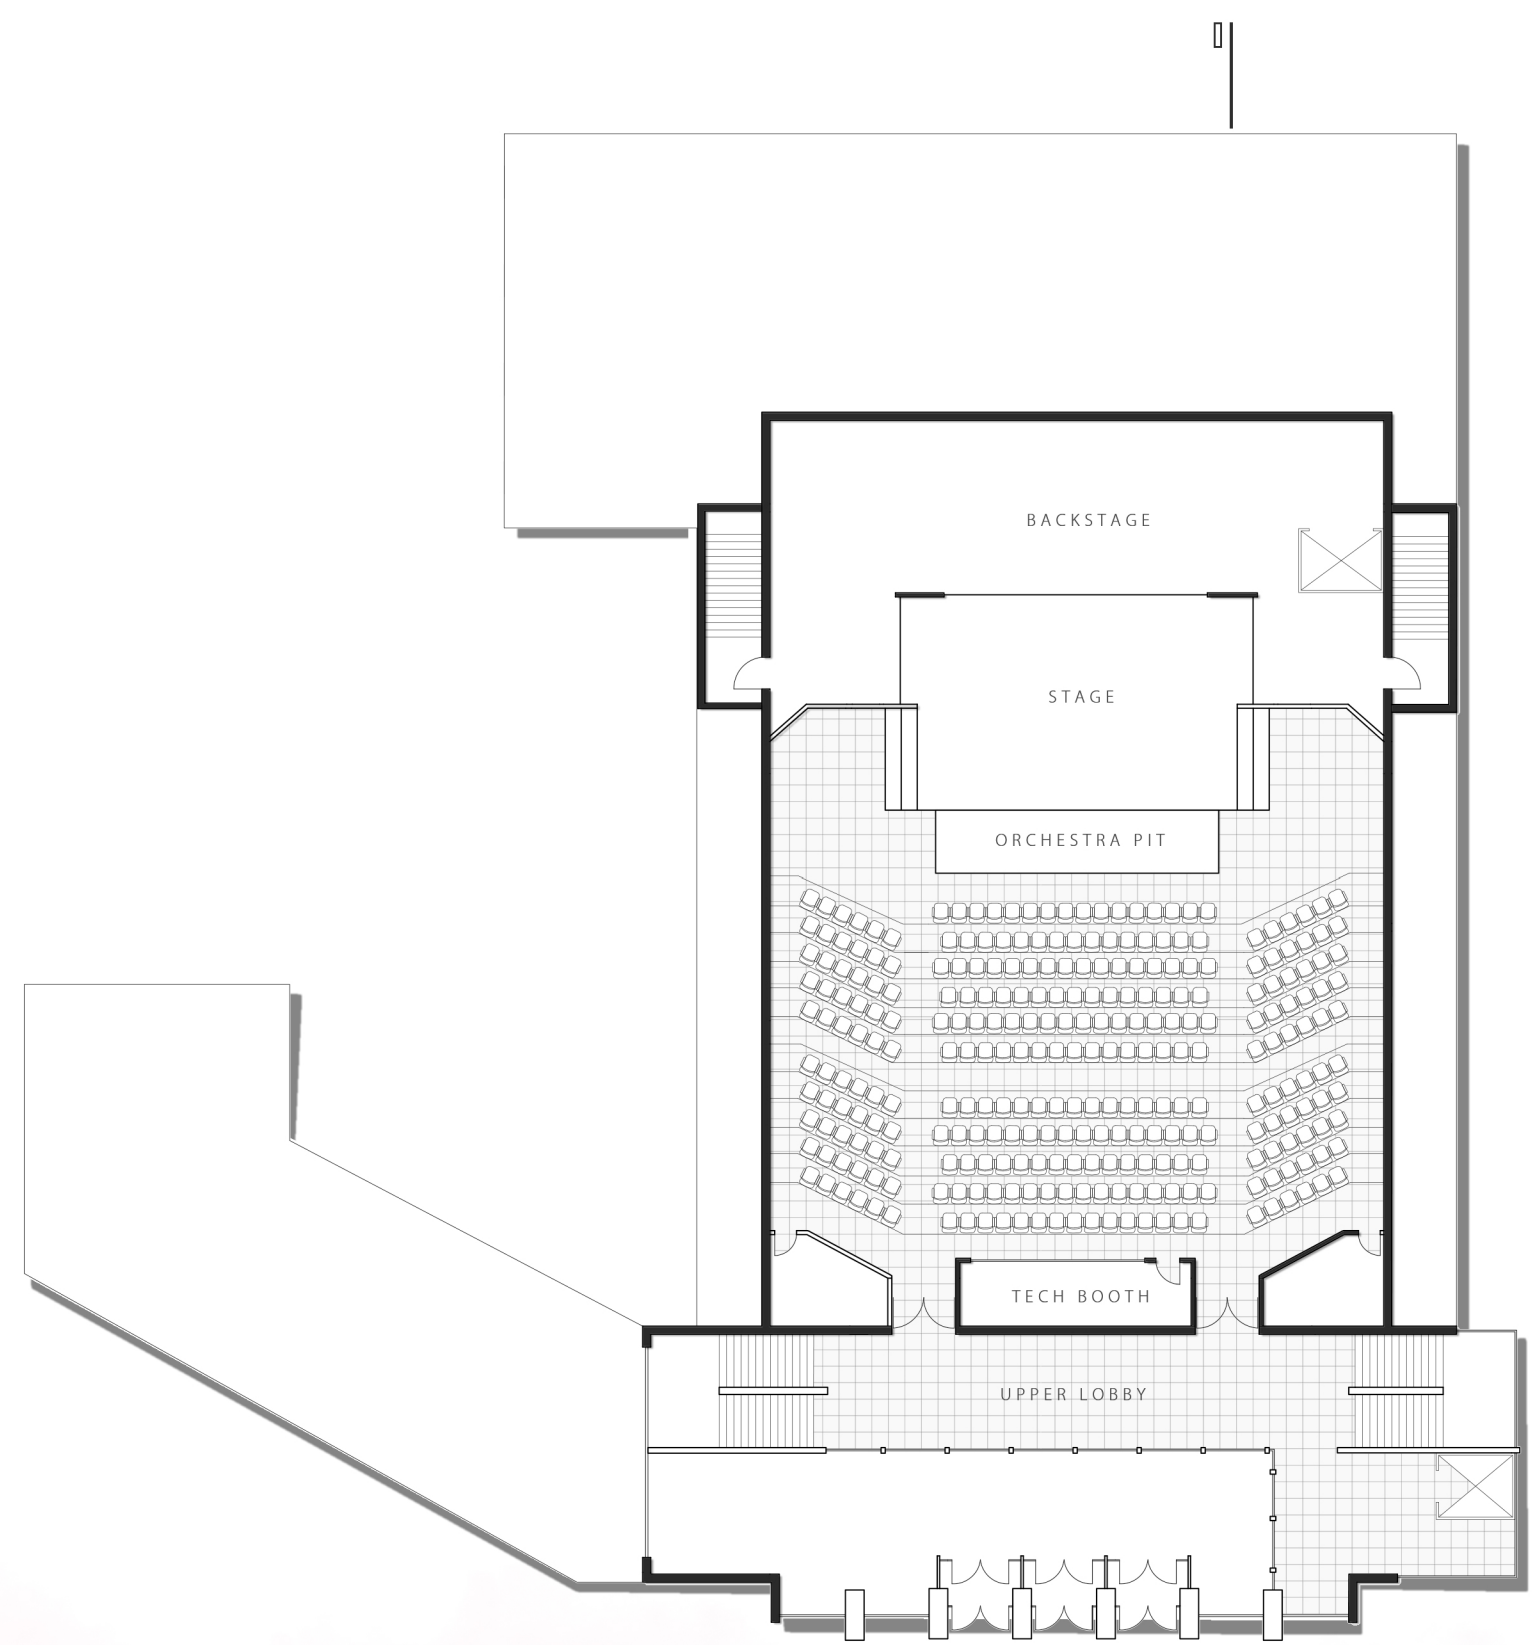

LEVEL 2
1/24" = 1'0"

THE SECOND LEVEL SHOWS THE RELATIONSHIP BETWEEN THE UPPER LOBBY AND THE MAIN PERFORMANCE SPACE. VISITORS CAN USE THE STAIRS OR ELEVATORS TO REACH THE UPPER LOBBY, WHICH ALLOWS THEM TO LOOK OUT THROUGH THE LARGE OPEN FACADE TO THE SOUTH.

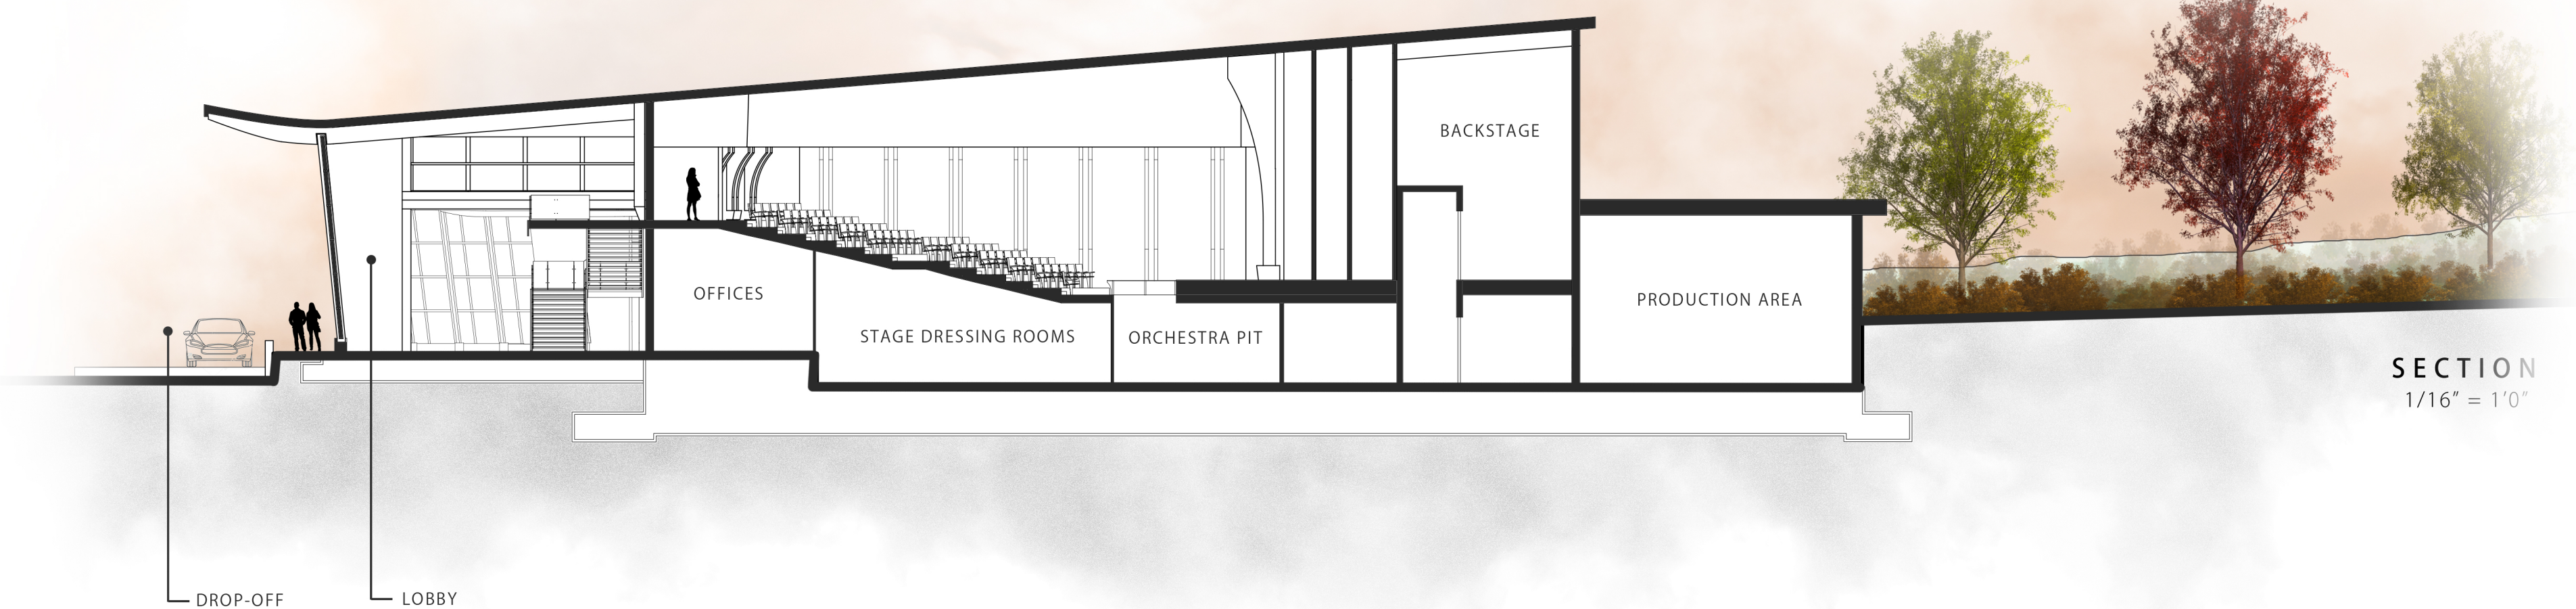

SECTION
1/16" = 1'0"